


MARIETTA STREET


PARKSIDE DRIVE

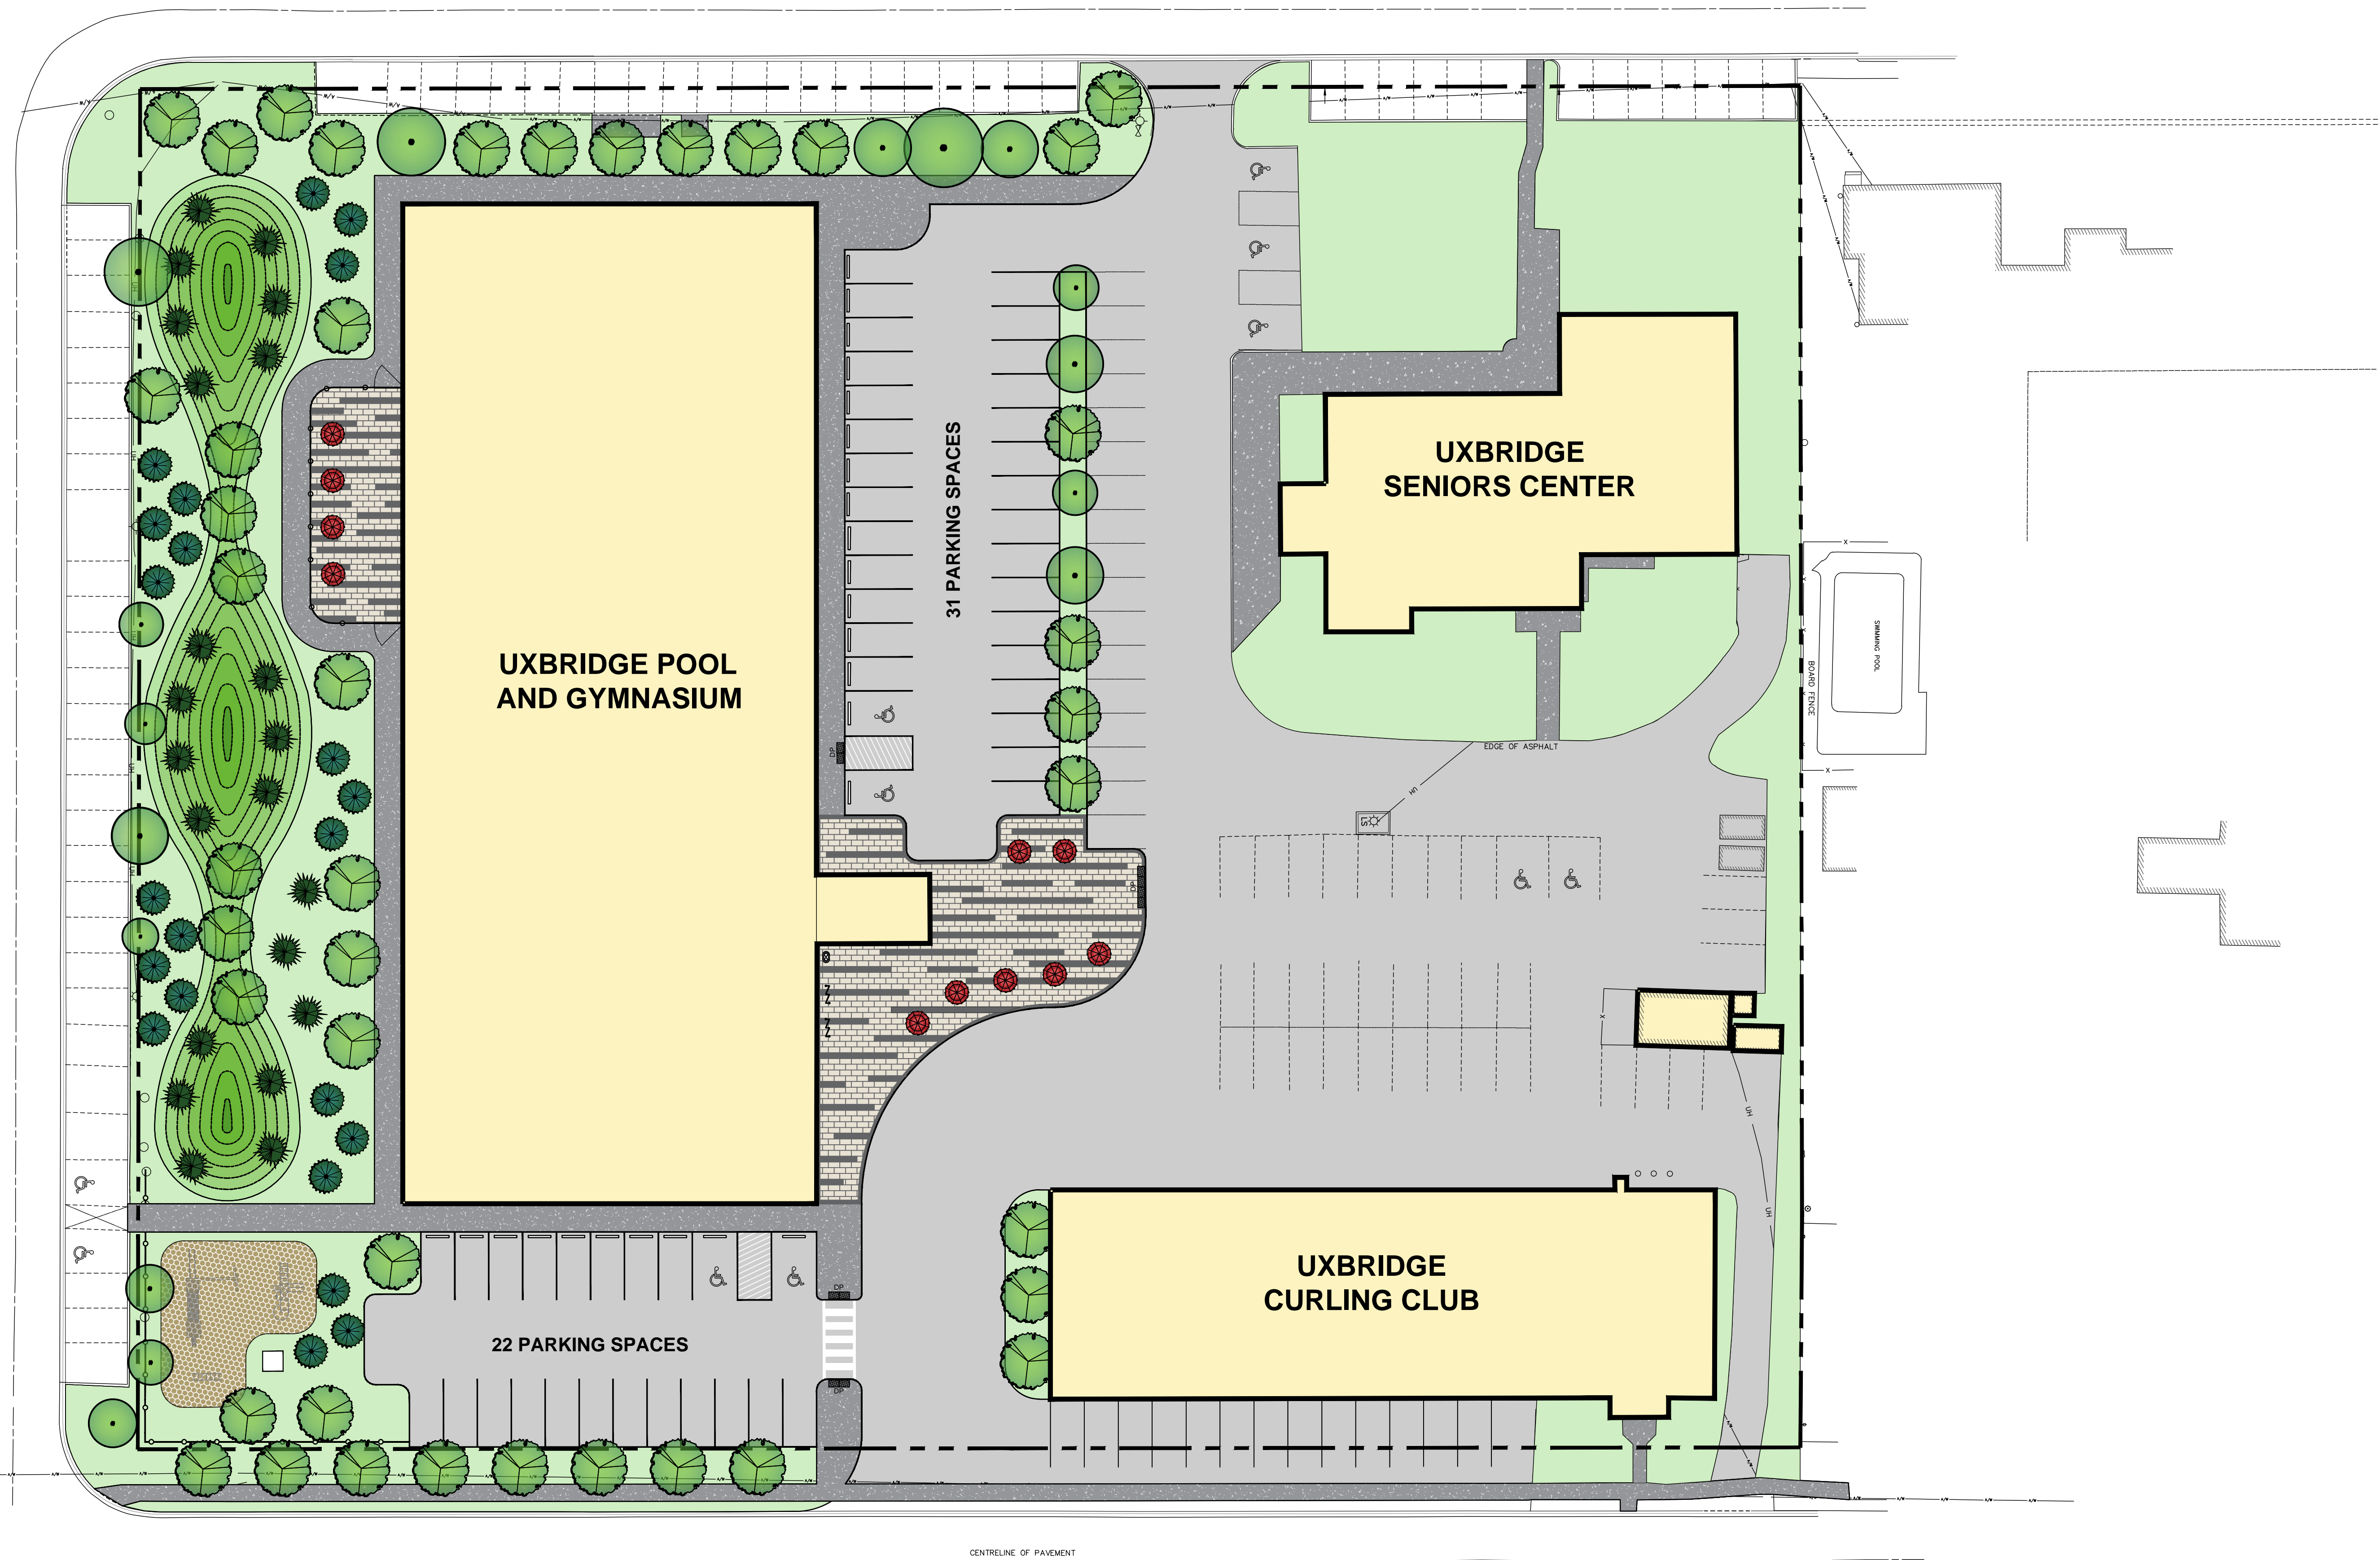

FRANKLIN STREET

LEGEND

- PROPERTY LINE
- BERM
- CONCRETE PAVING
- UNIT PAVING
- WOOD FIBER PLAY AREA 157M²
- SOD
- TABLES WITH UMBRELLAS
- TACTILE MATS
- BUMPER STOP
- RECEPTACLE
- BIKE RACK
- EXISTING TREE TO REMAIN
- PROPOSED DECIDUOUS TREES
- PROPOSED CONIFEROUS TREES

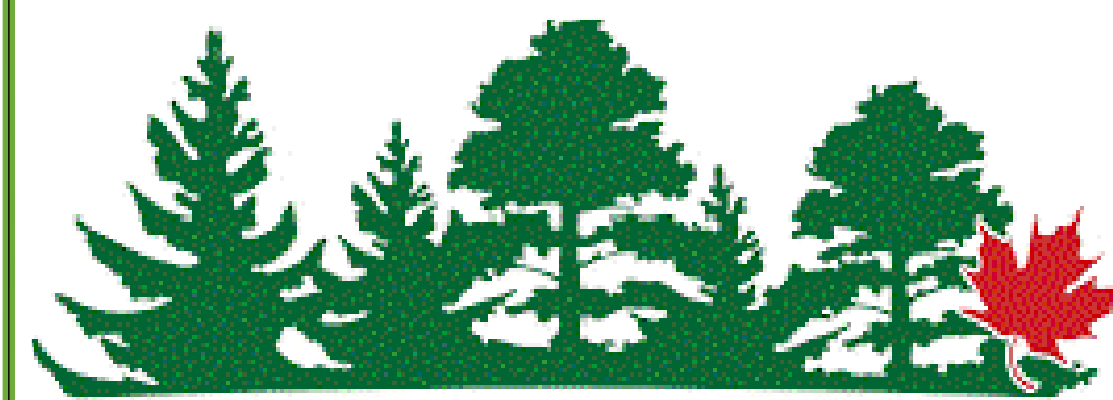


**TOWNSHIP OF
UXBRIDGE**
Trail Capital of Canada



SCALE 1:300

FEB 2025

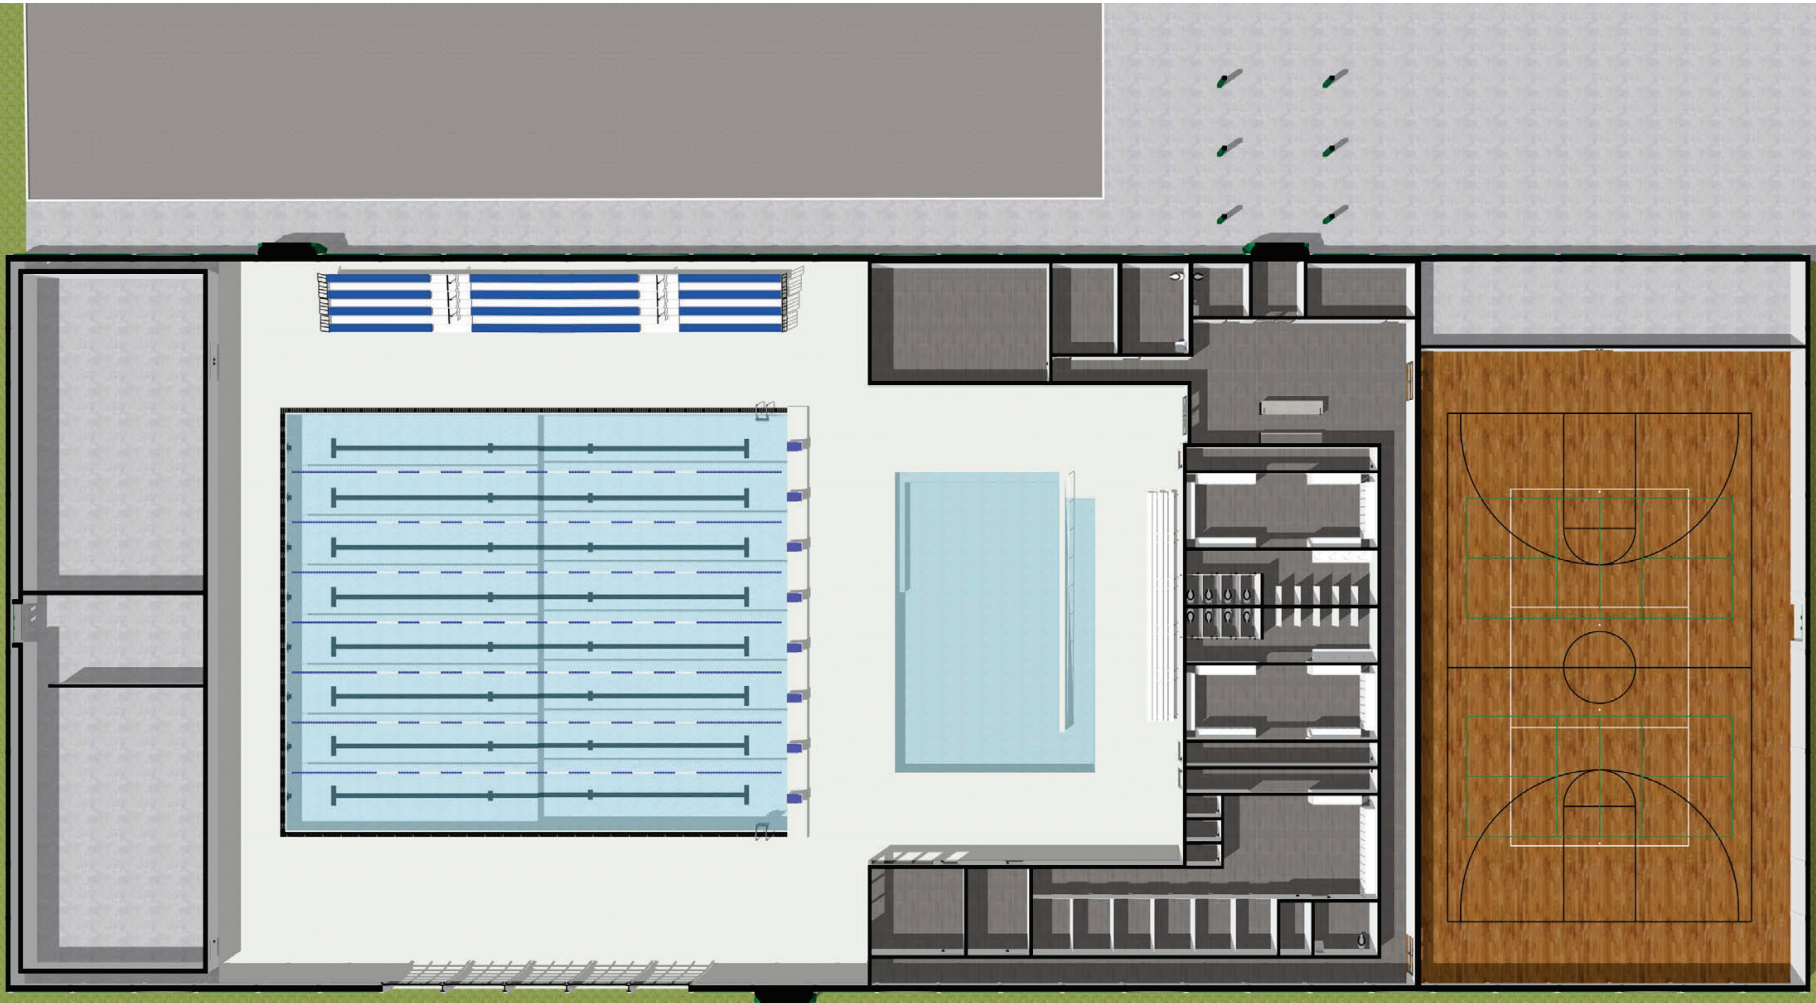


DISCLAIMER: ALL DESIGNS, DRAWINGS AND SPECIFICATIONS ARE PROPERTY OF BLT CONSTRUCTION SERVICES AND ARE NOT TO BE REPRODUCED OR USED WITHOUT THE EXPRESS WRITTEN CONSENT OF BLT CONSTRUCTION SERVICES.

FLOOR PLAN

UXBRIDGE POOL
 DESIGN PROPOSAL
 JANUARY 31, 2025



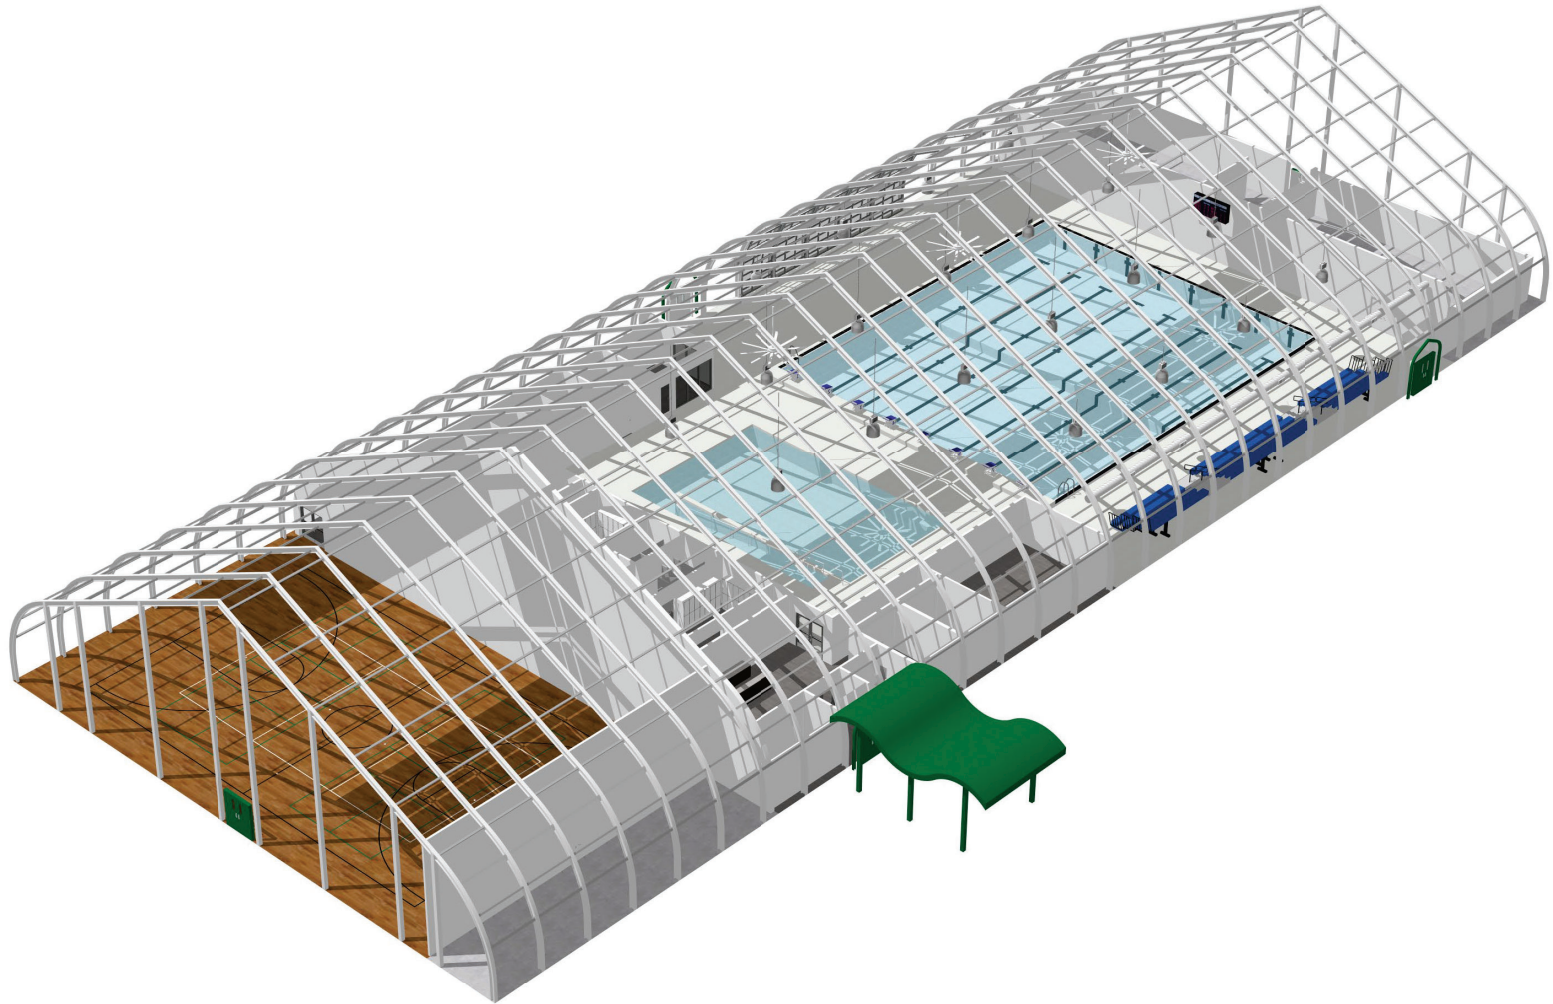

DISCLAIMER: ALL DESIGNS, DRAWINGS AND SPECIFICATIONS ARE PROPERTY OF BLT CONSTRUCTION SERVICES AND ARE NOT TO BE REPRODUCED OR USED WITHOUT THE EXPRESS WRITTEN CONSENT OF BLT CONSTRUCTION SERVICES.

EXTERIOR
ISOMETRIC VIEW WITHOUT MEMBRANE FROM NORTHEAST


UXBRIDGE POOL
DESIGN PROPOSAL
JANUARY 31, 2025





TOWNSHIP OF
UXBRIDGE
First Capital of Canada



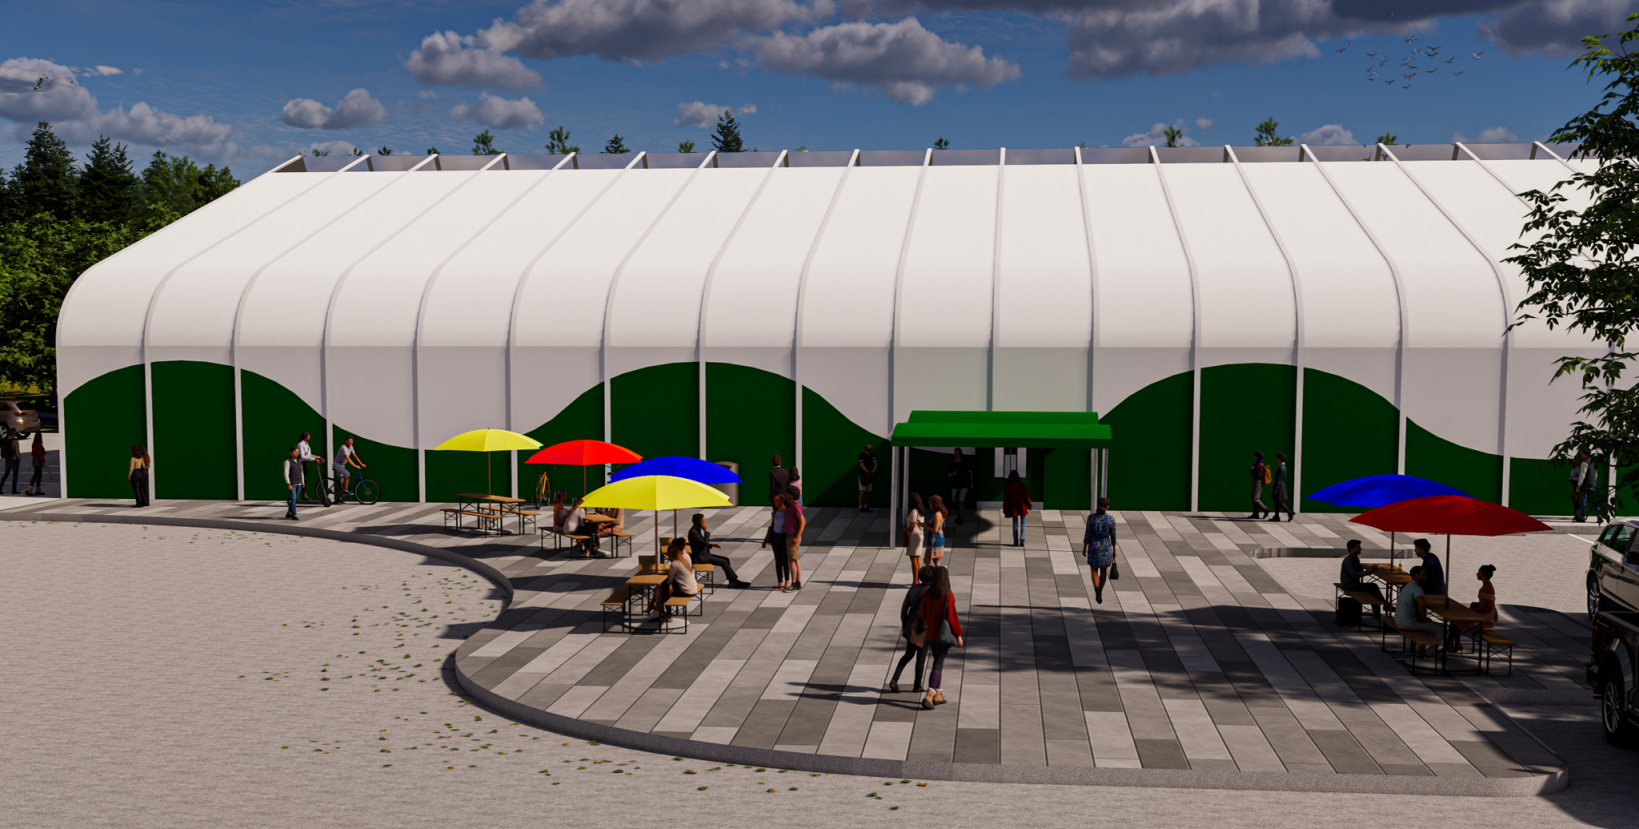






**TOWNSHIP OF
UXBRIDGE**
Trail Capital of Canada










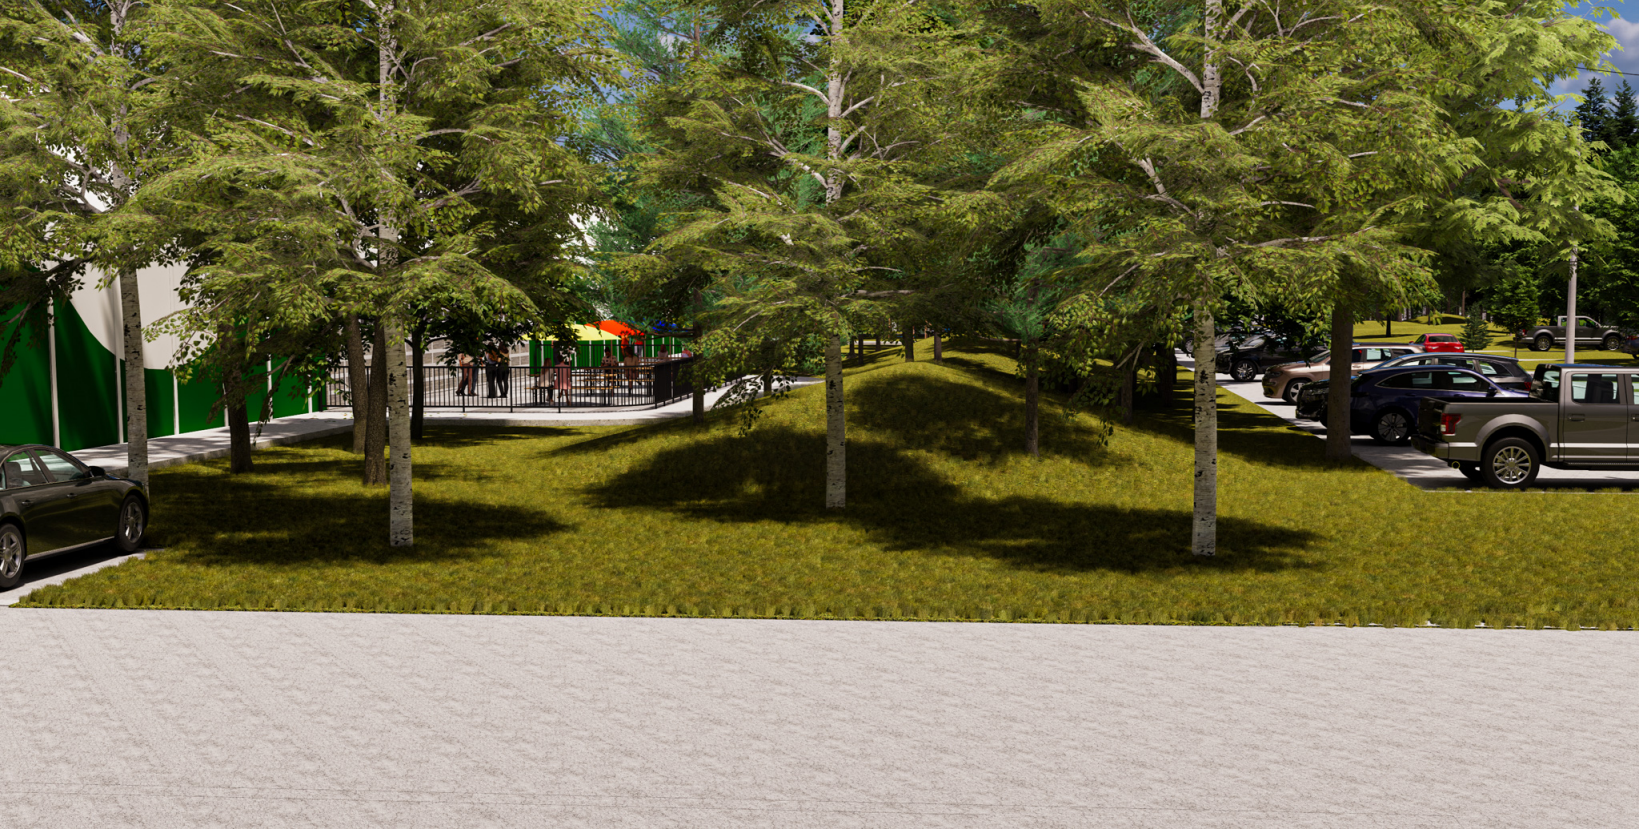





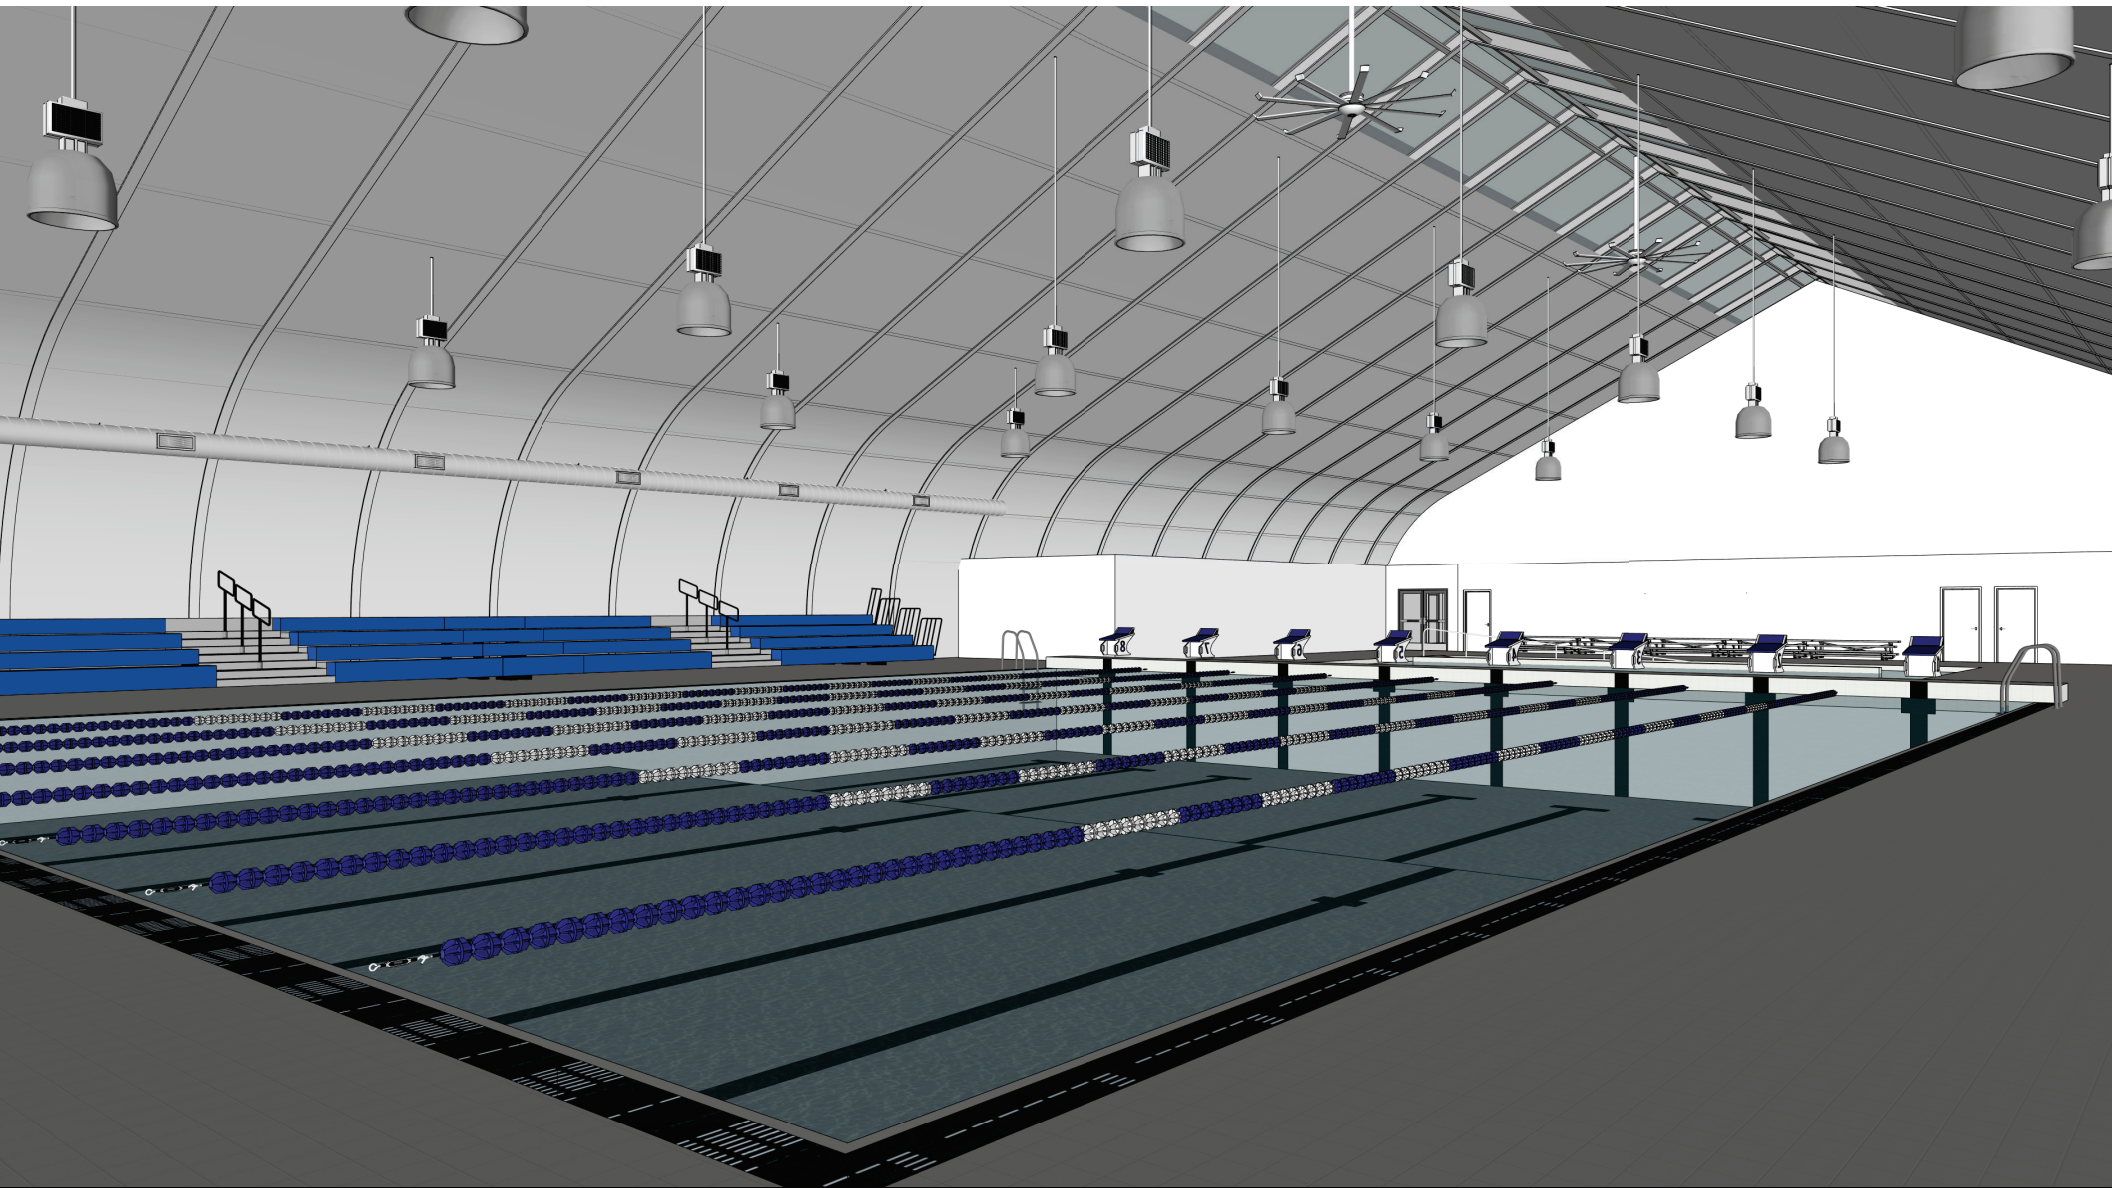


DISCLAIMER: ALL DESIGNS, DRAWINGS AND SPECIFICATIONS ARE PROPERTY OF BLT CONSTRUCTION SERVICES AND ARE NOT TO BE REPRODUCED OR USED WITHOUT THE EXPRESS WRITTEN CONSENT OF BLT CONSTRUCTION SERVICES.

POOL
VIEW TOWARDS CHANGEROOMS

UXBRIDGE POOL
DESIGN PROPOSAL
JANUARY 31, 2025



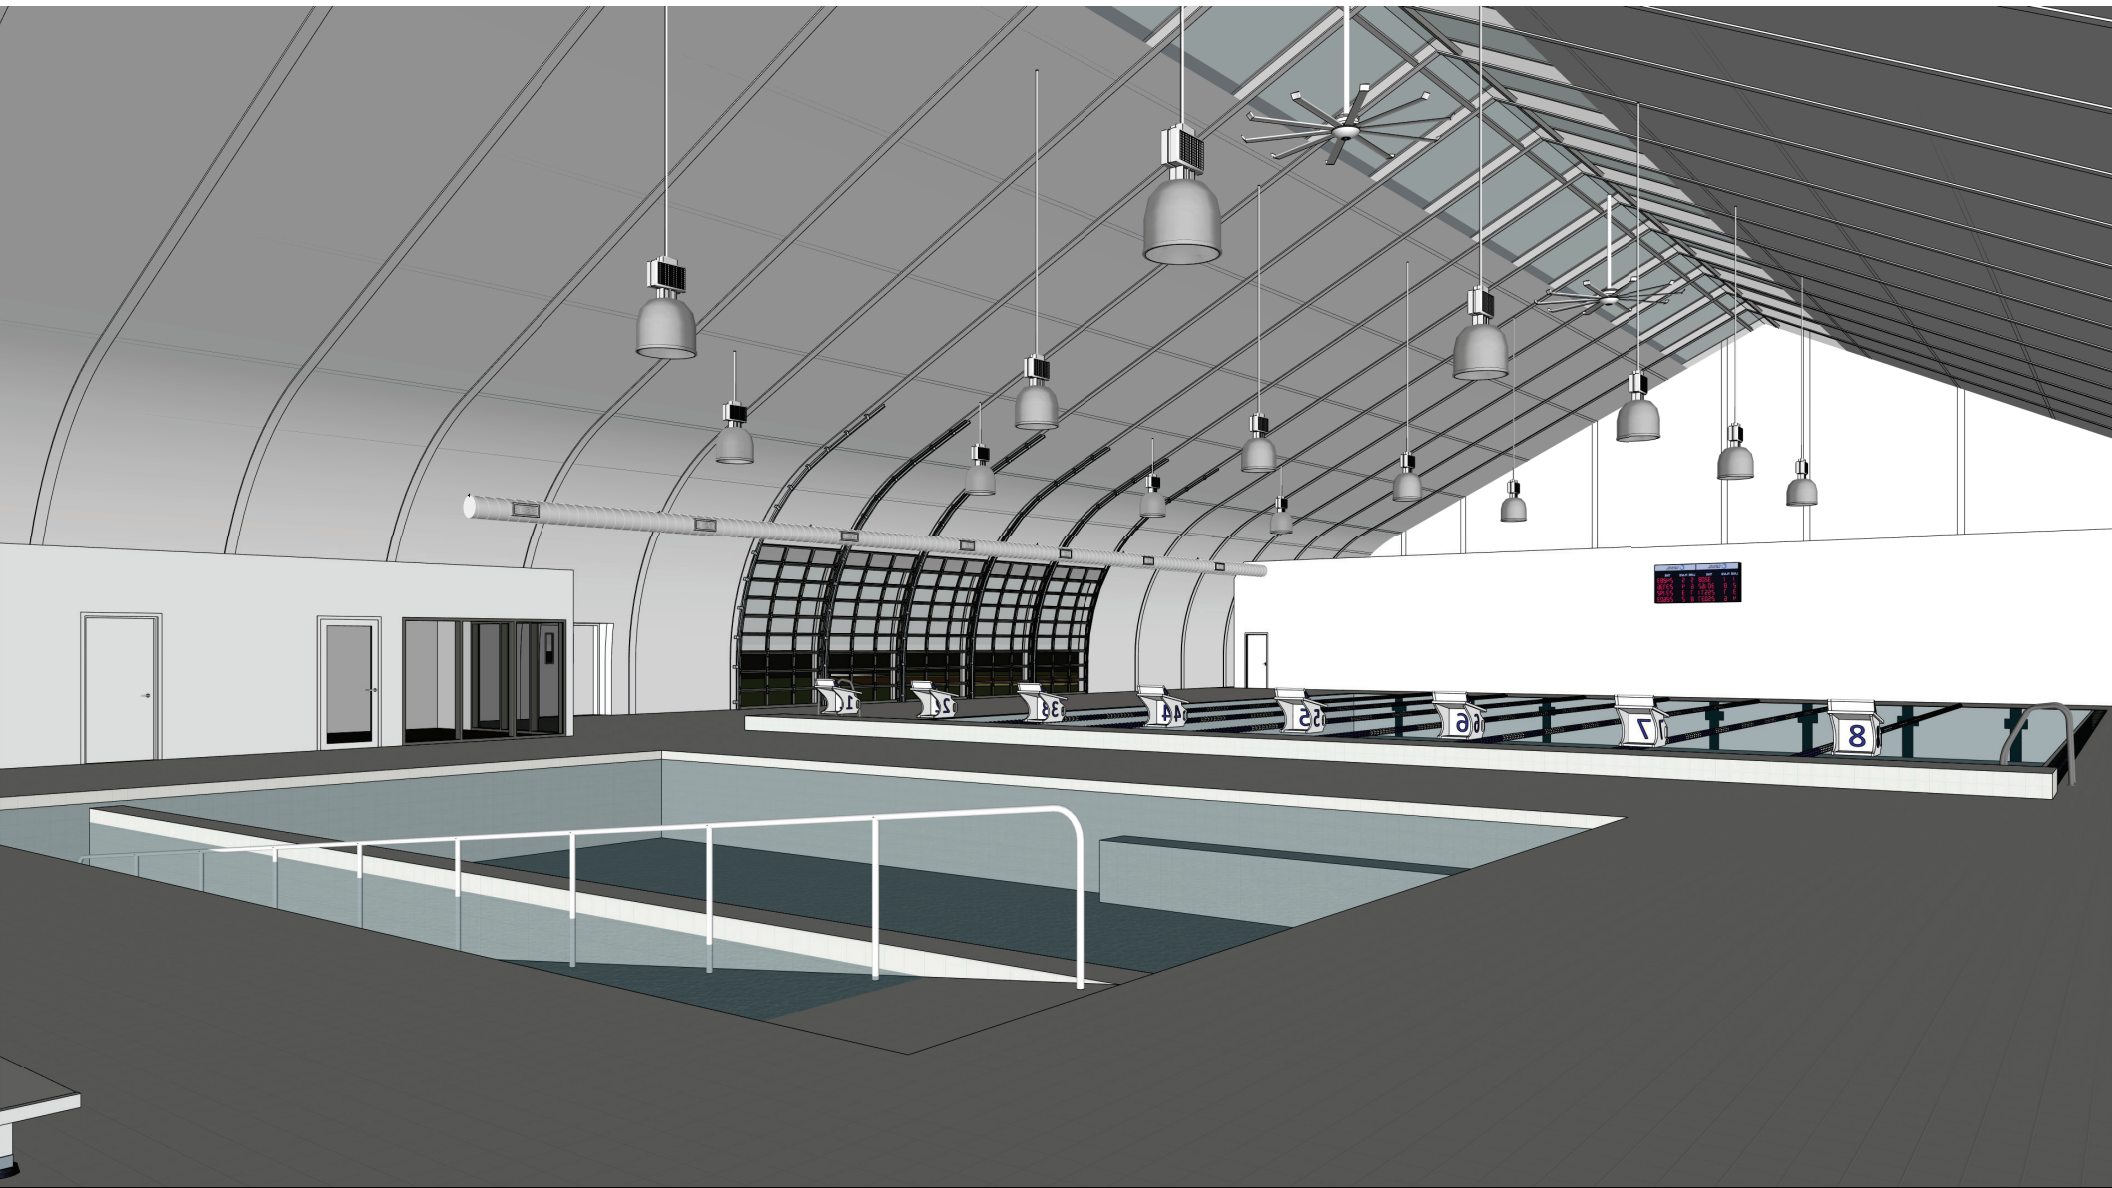

DISCLAIMER: ALL DESIGNS, DRAWINGS AND SPECIFICATIONS ARE PROPERTY OF BLT CONSTRUCTION SERVICES AND ARE NOT TO BE REPRODUCED OR USED WITHOUT THE EXPRESS WRITTEN CONSENT OF BLT CONSTRUCTION SERVICES.

POOL
VIEW TOWARDS STORAGE/MECHANICAL

UXBRIDGE POOL
DESIGN PROPOSAL
JANUARY 31, 2025

