


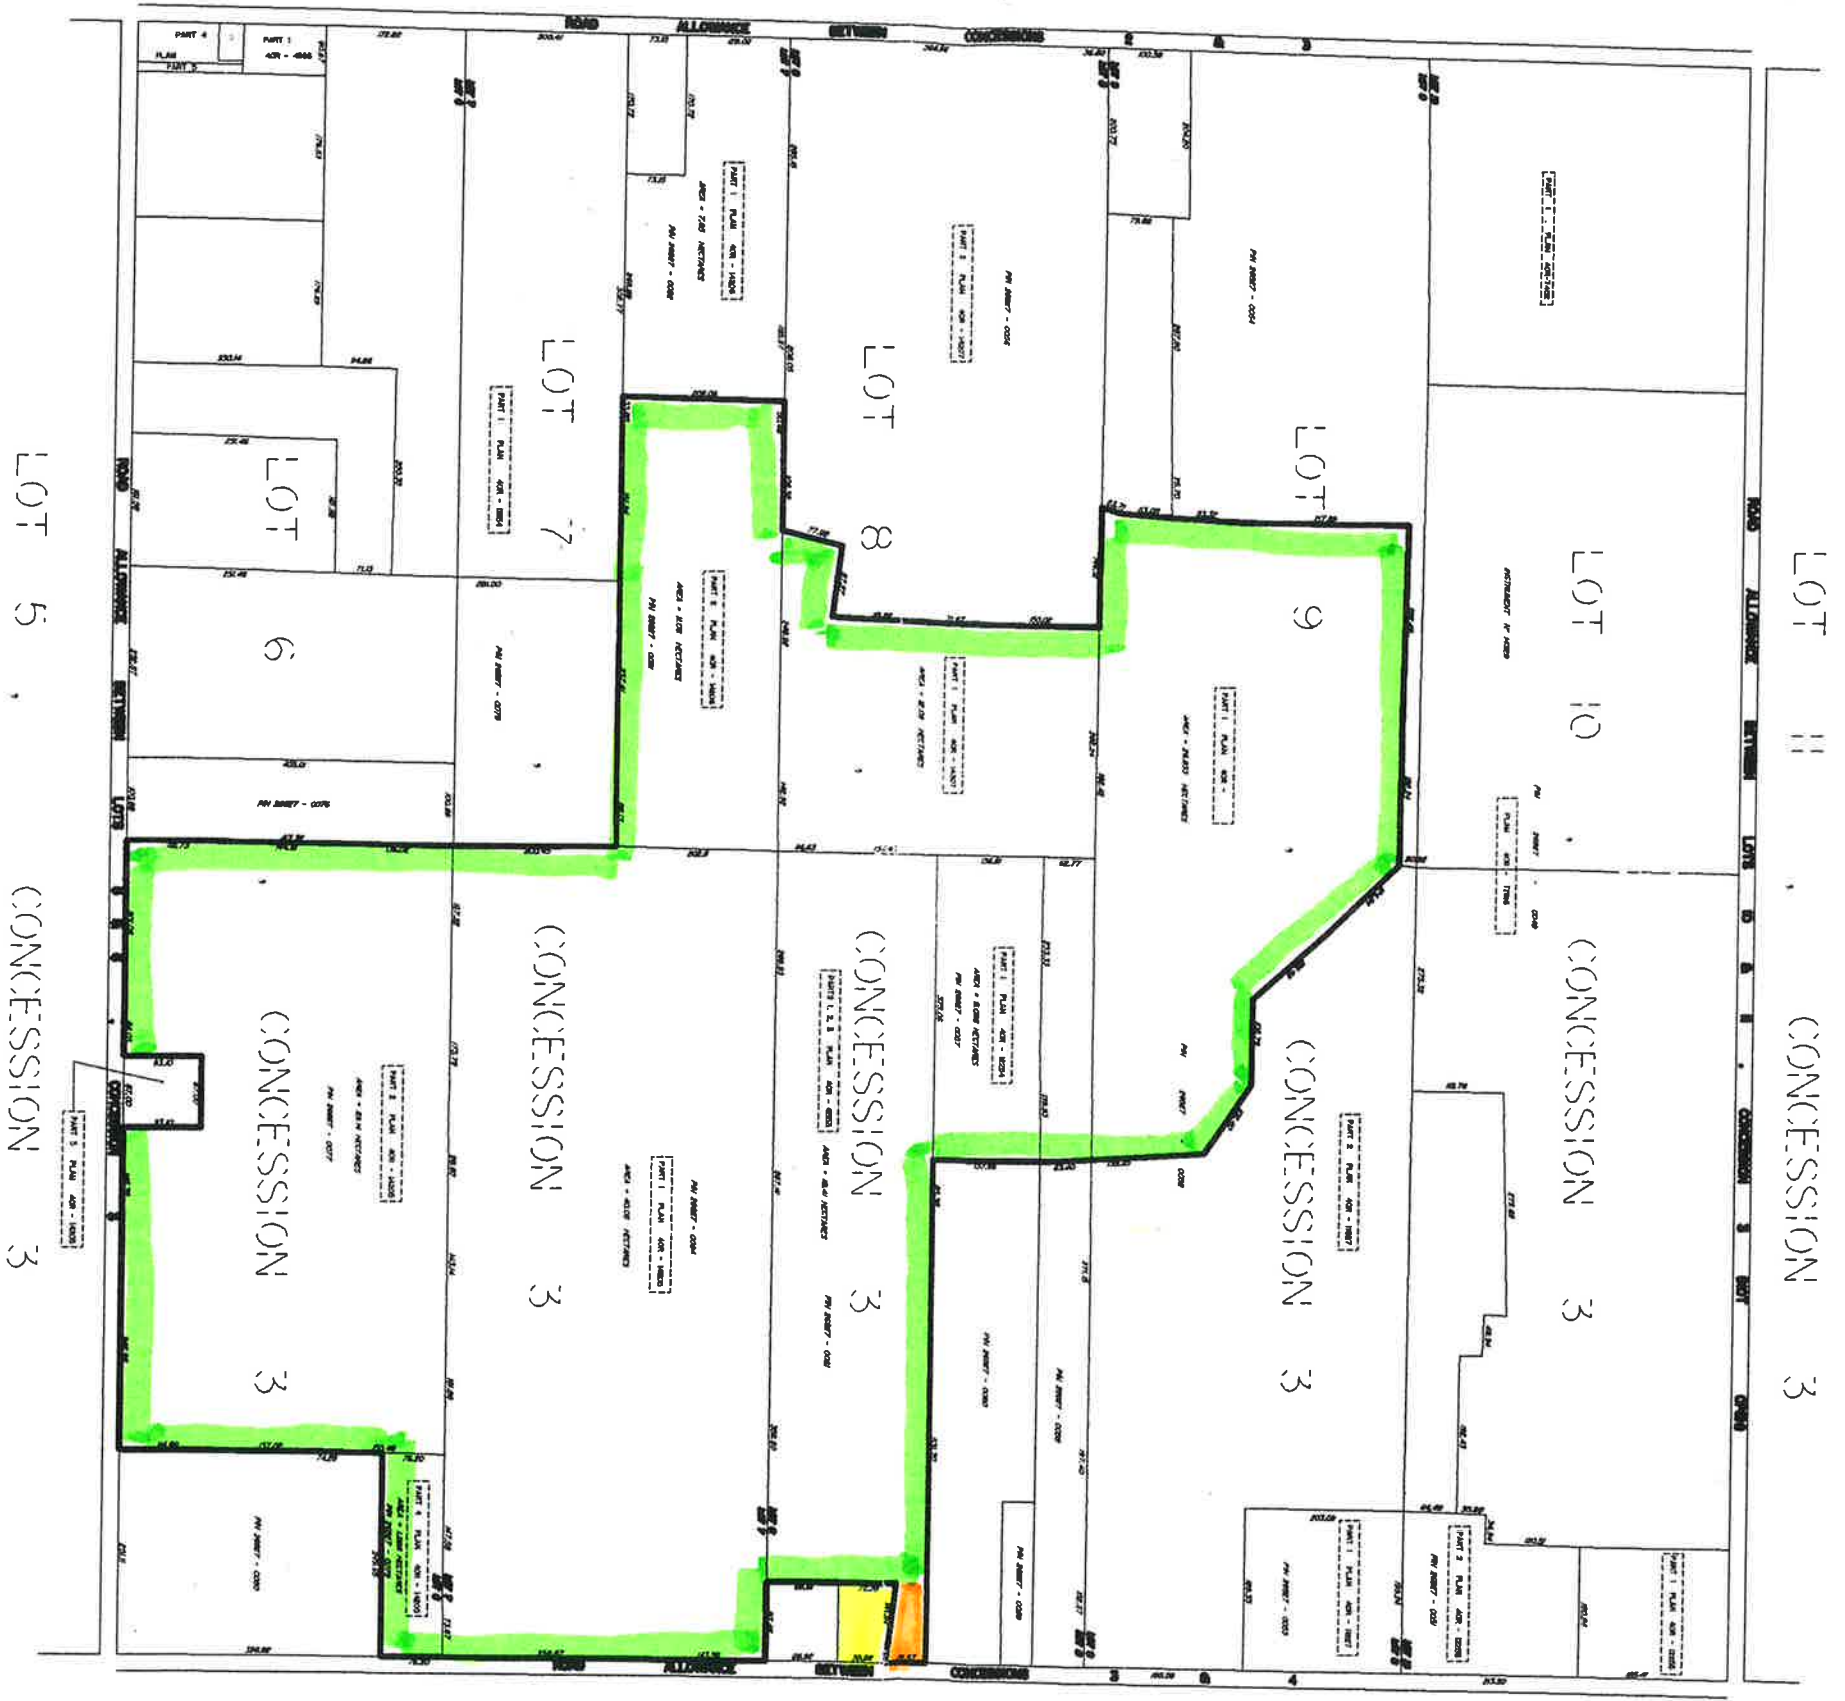

TOWNSHIP OF UBERGEE
COMPILED PLAN
SCALE 1 : 5000

© REGARDSON LIMITED
 THIS SKETCH IS PROTECTED BY COPYRIGHT



METRIC
 DISTANCES SHOWN ON
 THIS PLAN ARE IN METRES AND
 CAN BE CONVERTED TO FEET
 BY DIVIDING BY 0.3048

CAUTION
 THIS IS NOT A PLAN OF SURVEY AND SHALL NOT
 BE USED FOR TRANSACTIONS OR SURVEY PURPOSES

NOTE
 THIS SECTION IS PREPARED FROM COMPARED INFORMATION
 DISTANCES HAVE NOT BEEN VERIFIED

R. S. REGARDSON LIMITED
 SURVEYORS
 100 RIVERVIEW DRIVE, UNIT 10, WILLOWDALE, ONT.
 M2H 1P7
 TEL: (416) 491-1111
 FAX: (416) 491-1112
 REG. NO. 1000
 AUGUST 2, 2008



RETAINED LANDS
 PROPERTY BEING TRANSFERRED TO
 LAND TO BE TRANSFERRED